



Section A-A


0 1 2 3m

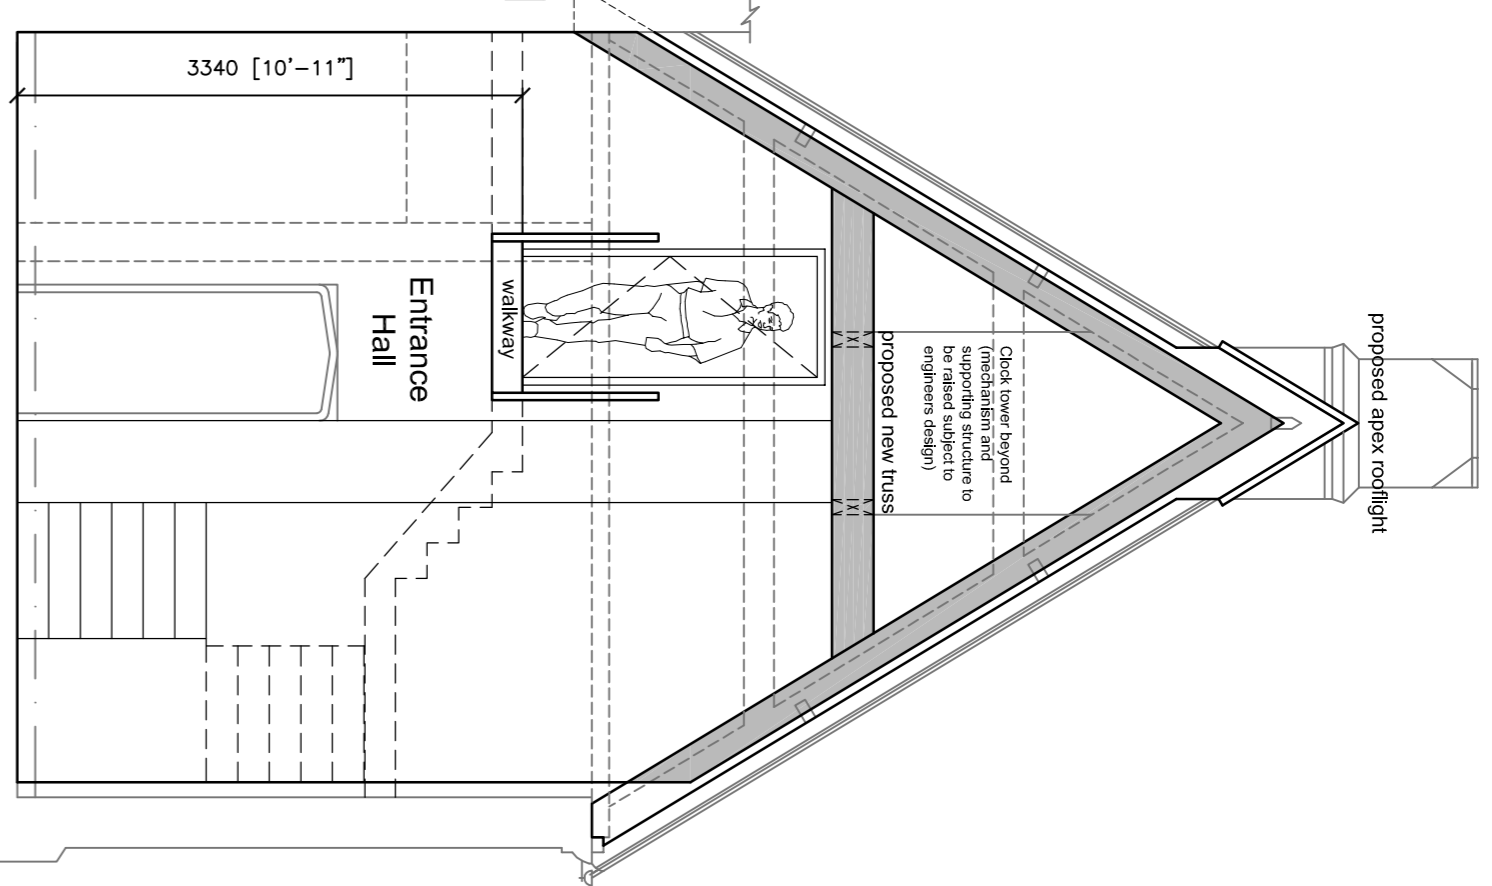


Section B-B

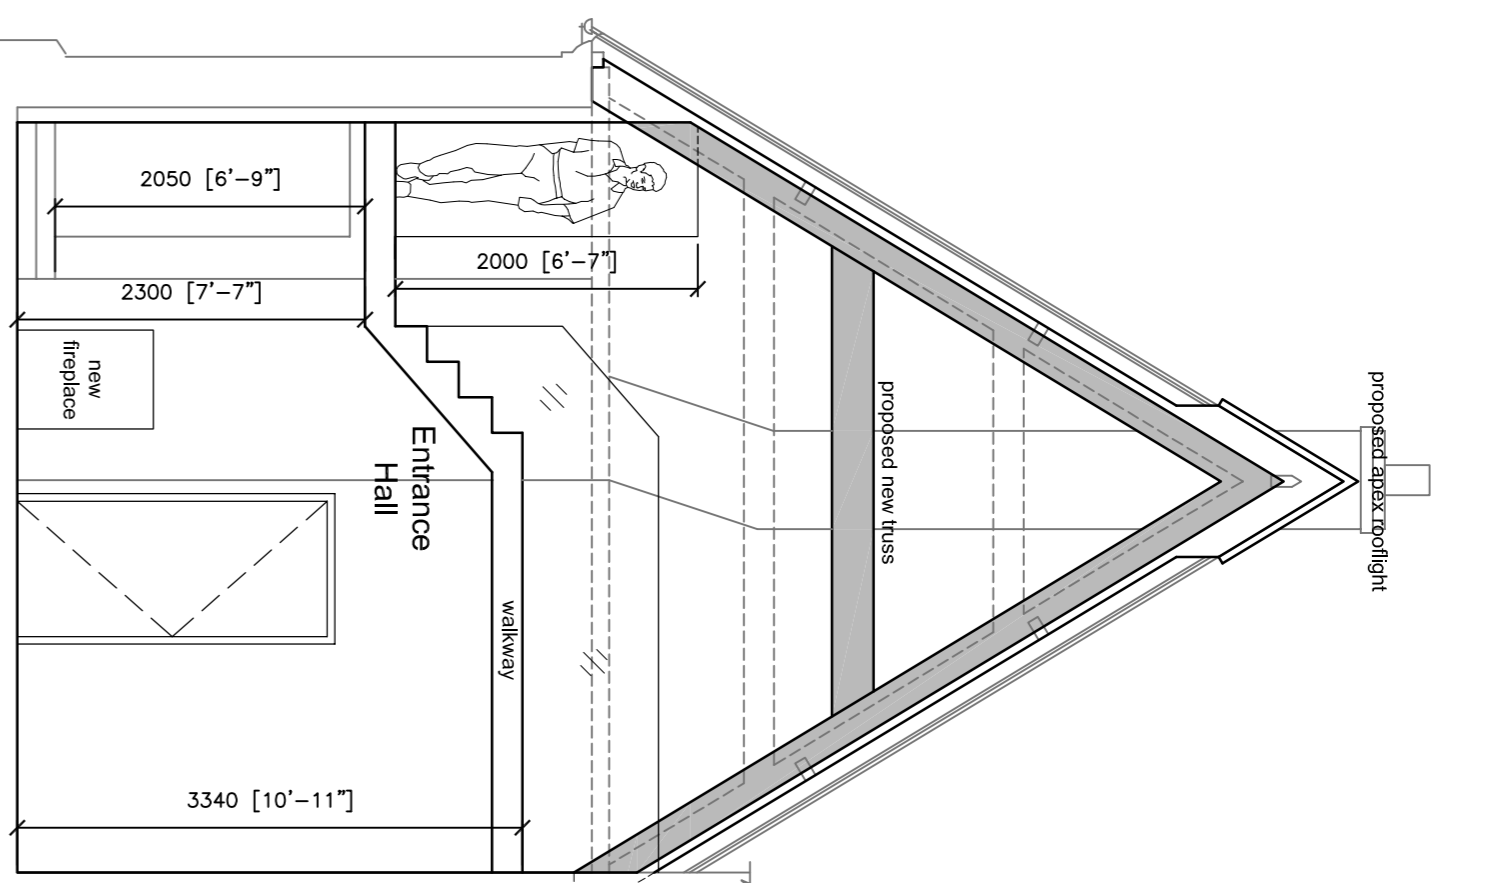


Section F-F

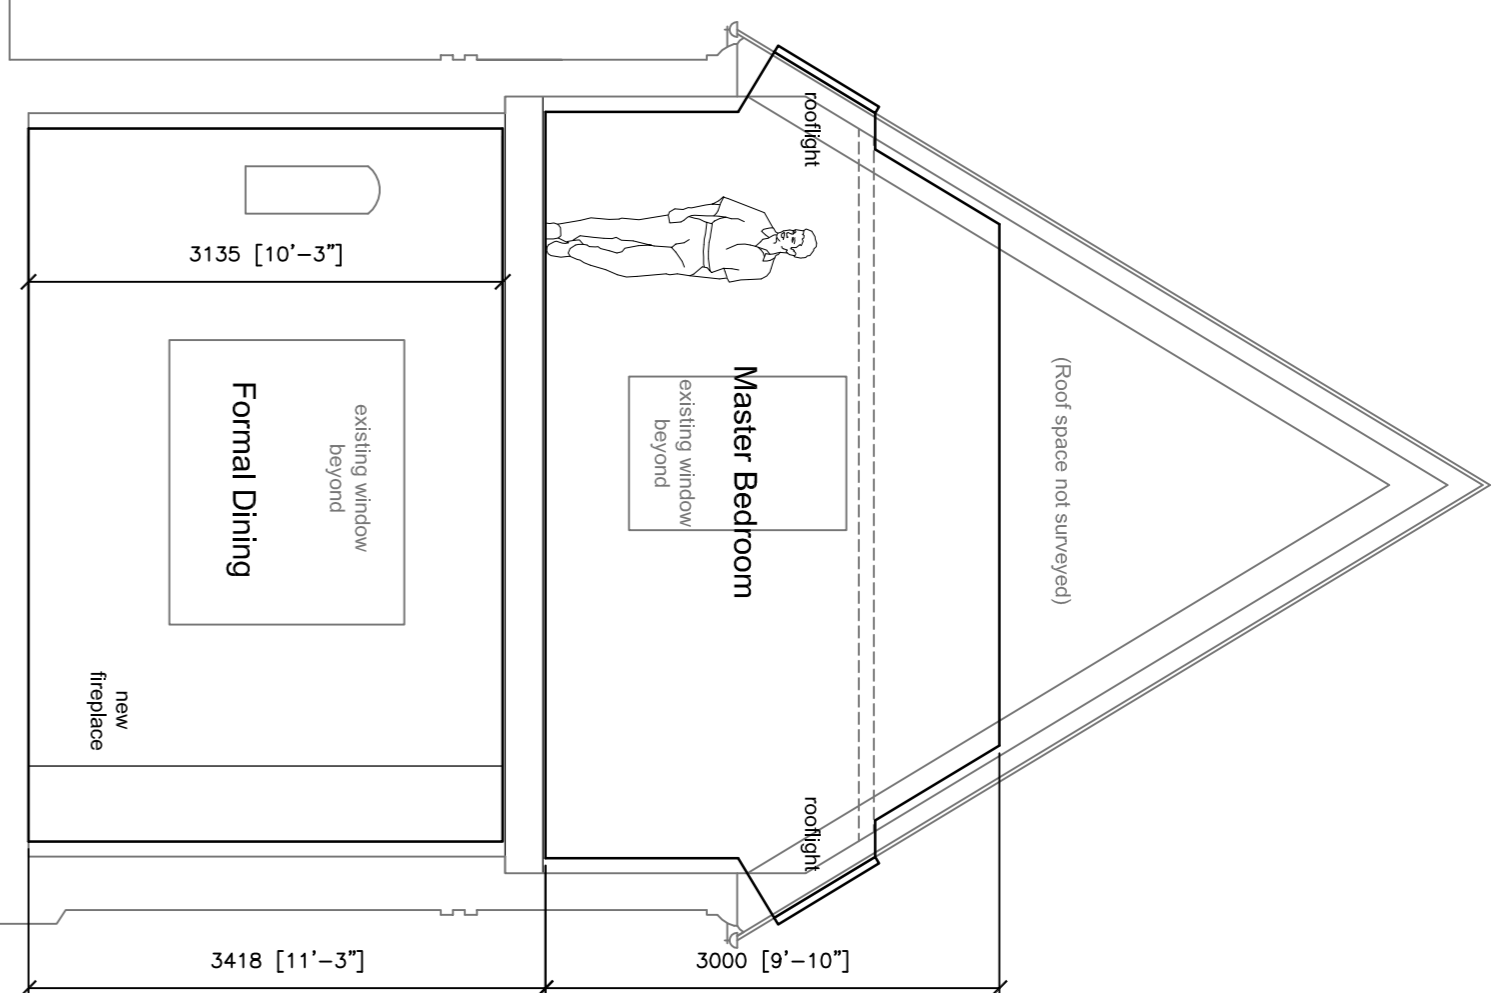


Section C-C

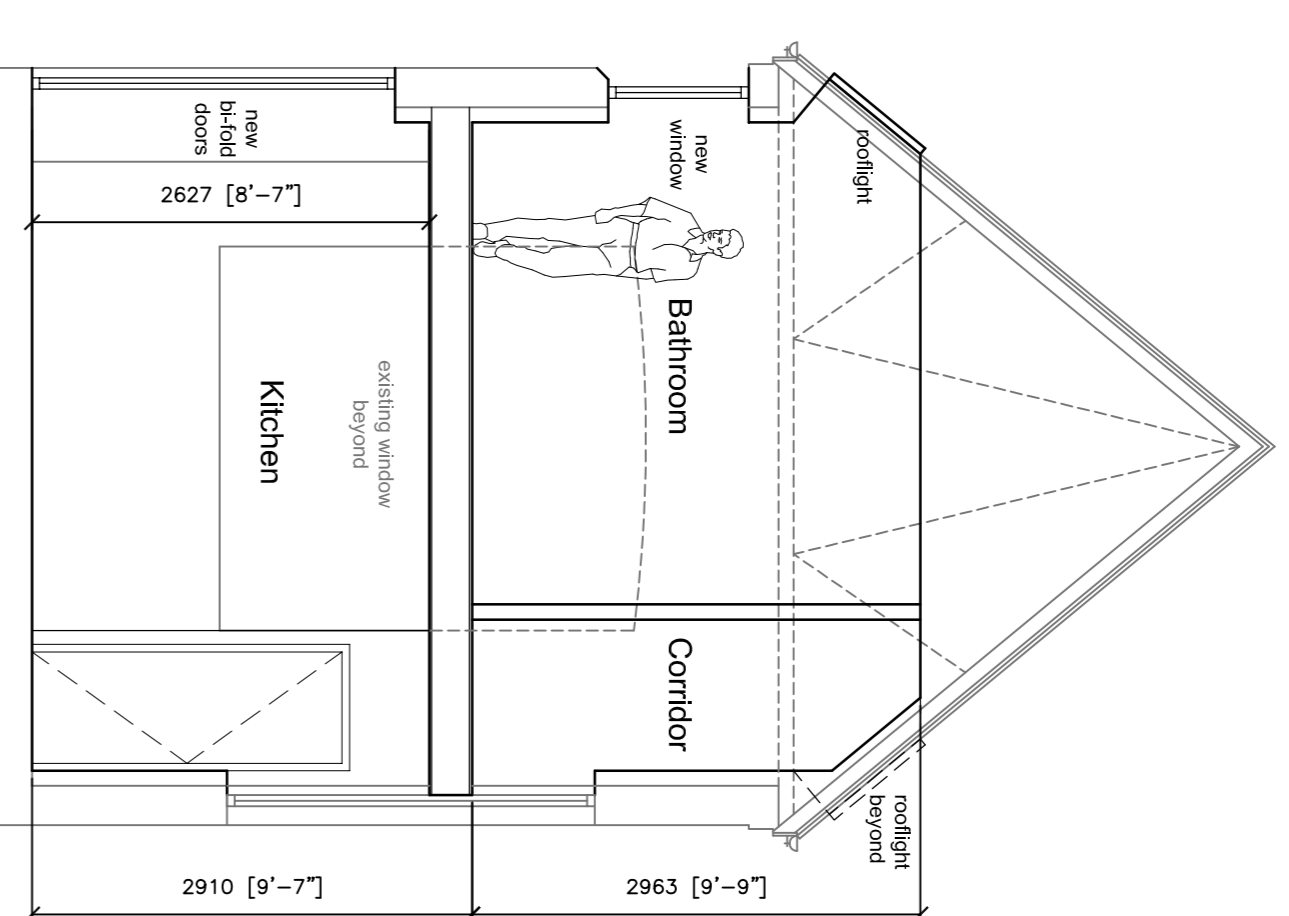


Section D-D

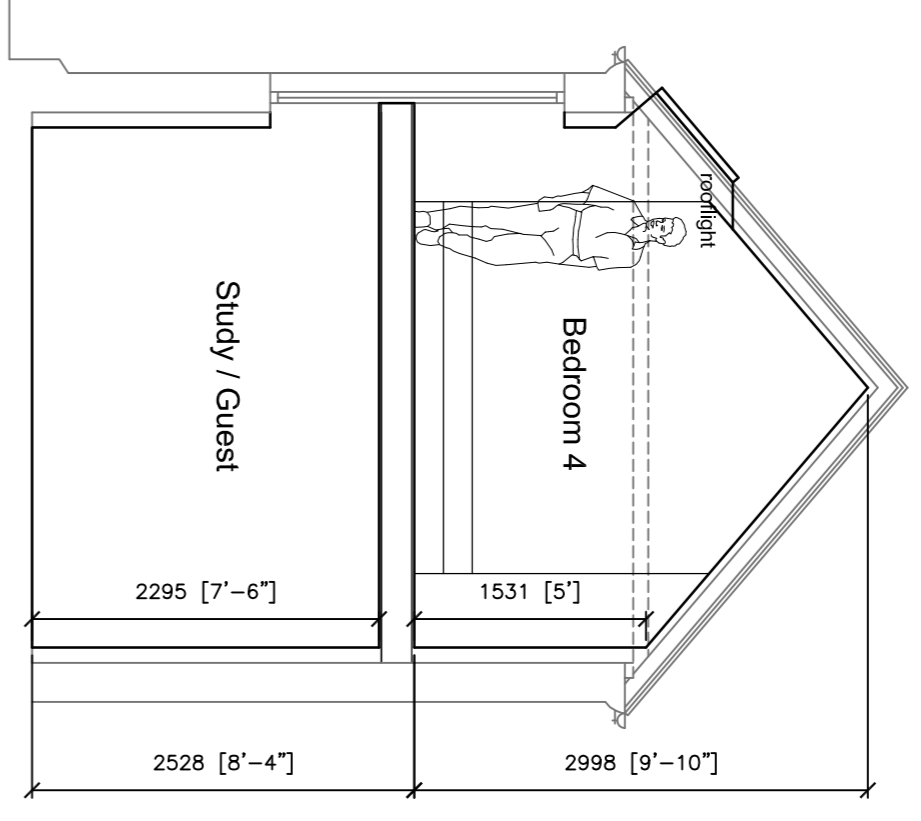


Section E-E

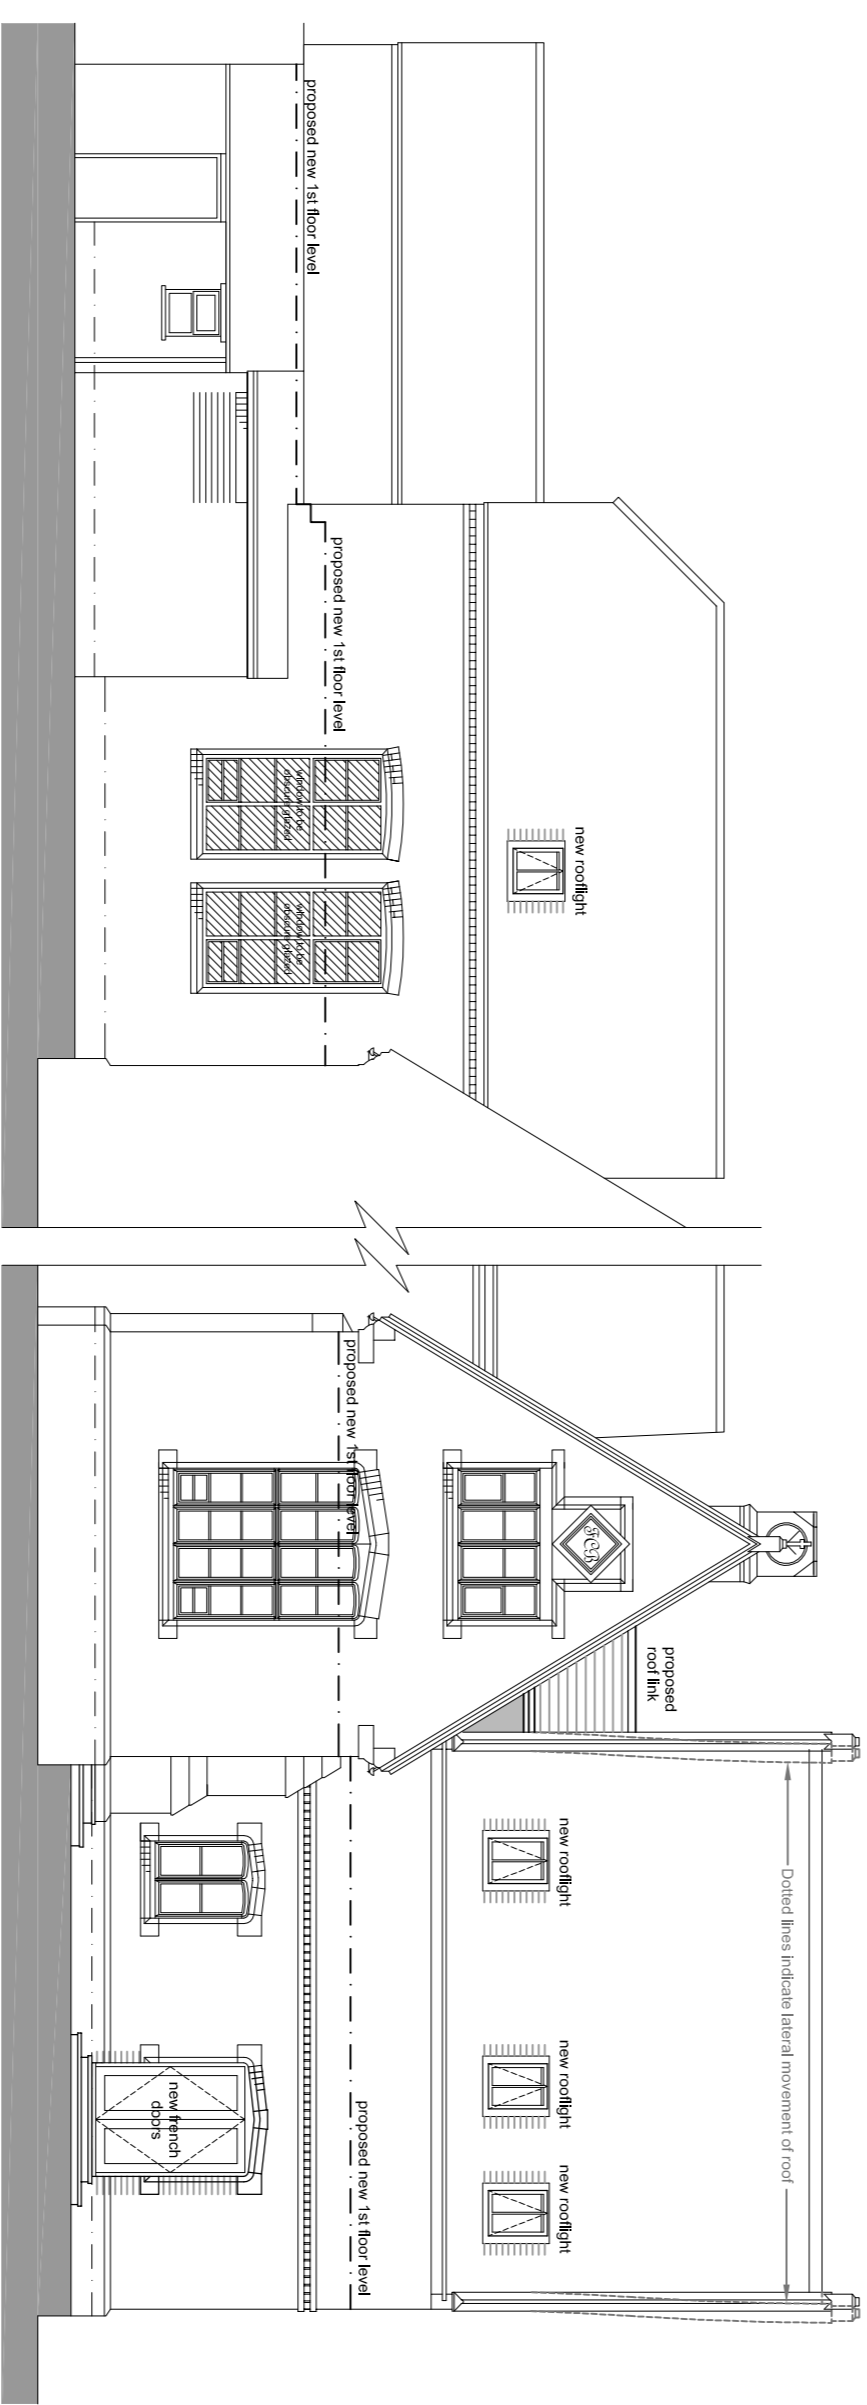

Elevation - H

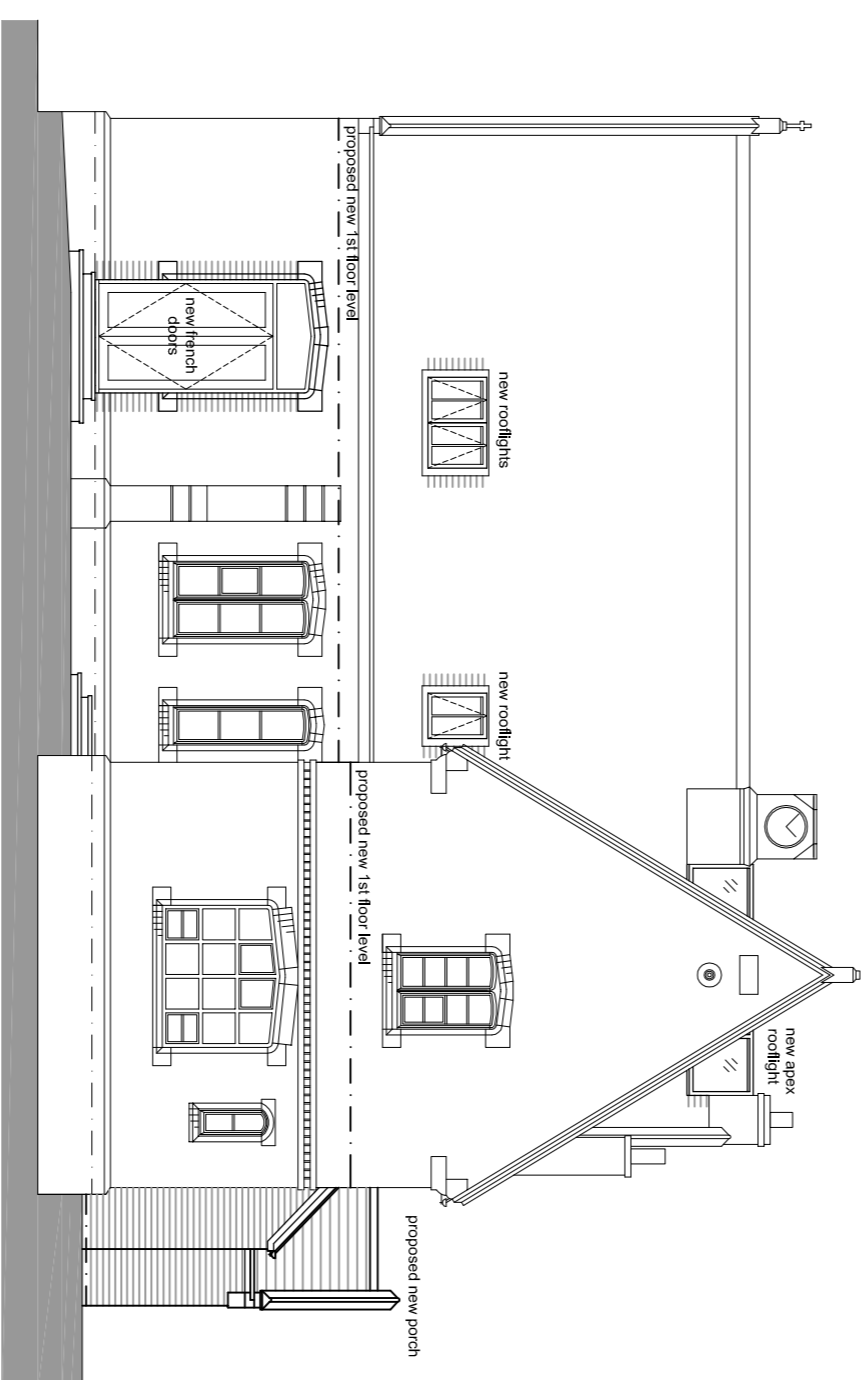


Elevation - A

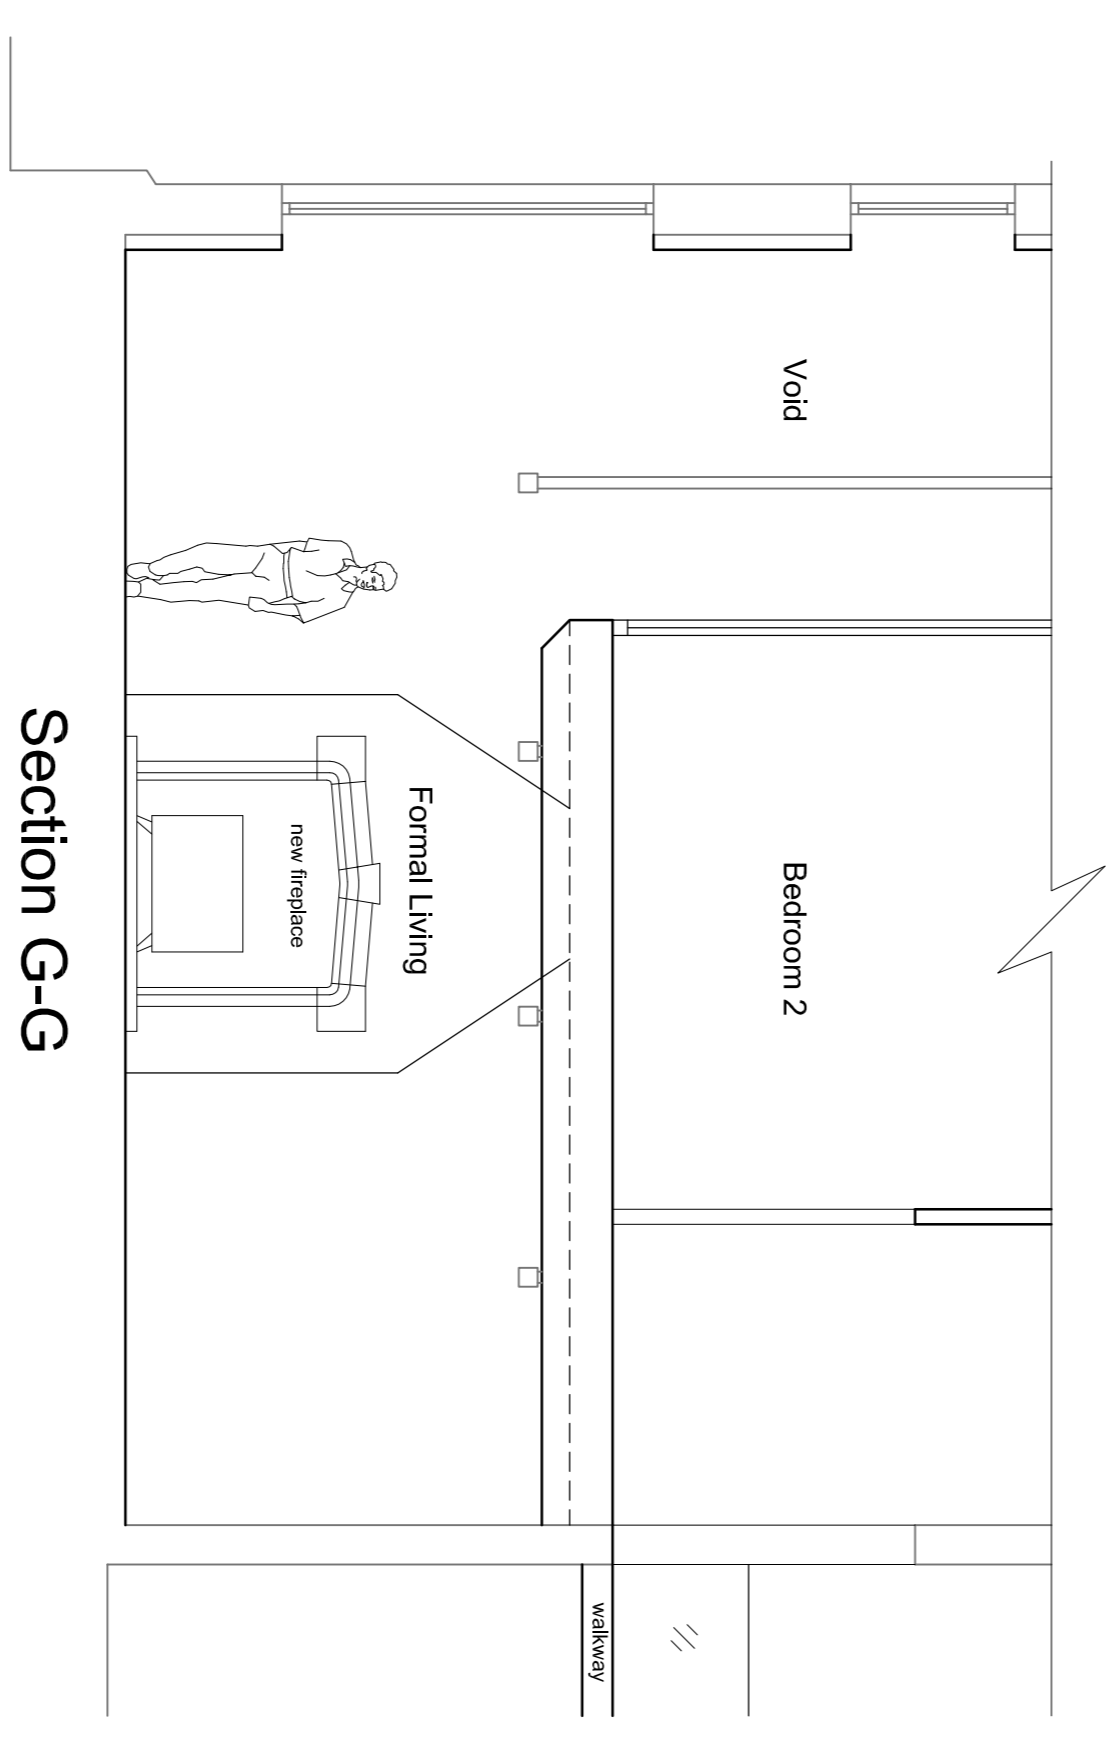


Section G-G

Elevation - F


0 1 2 3m

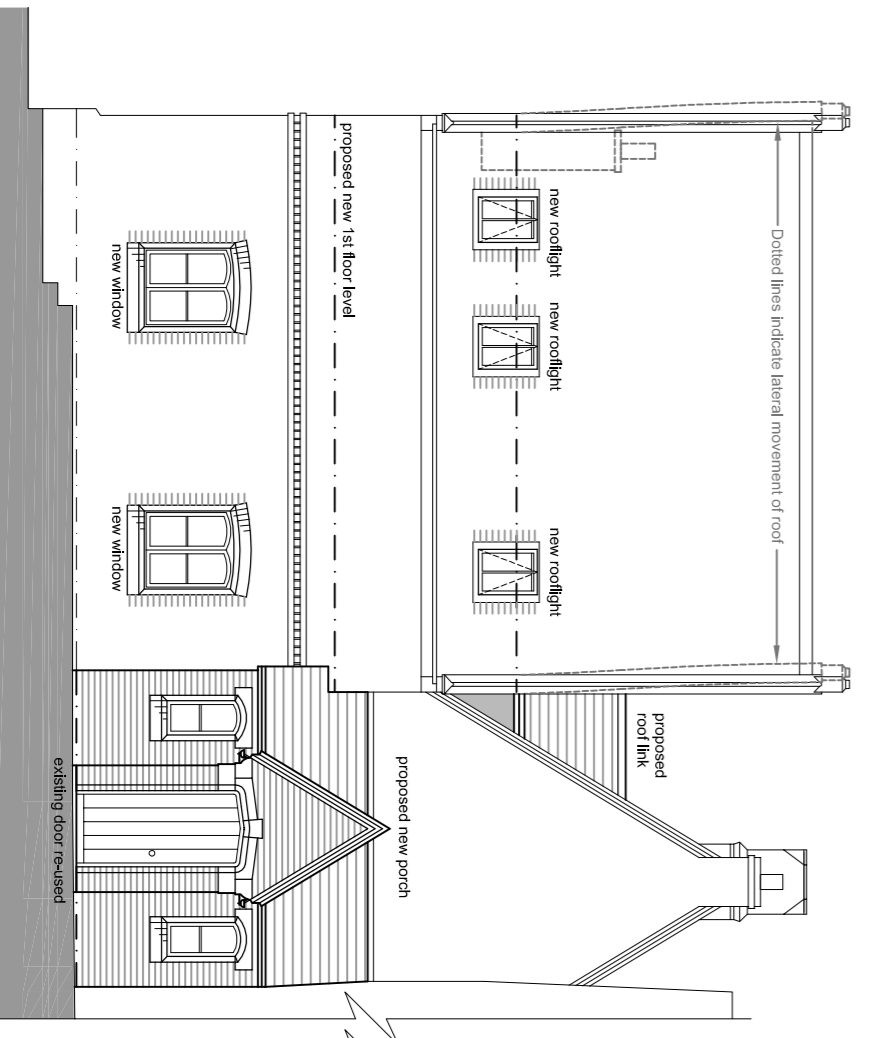


Elevation - B

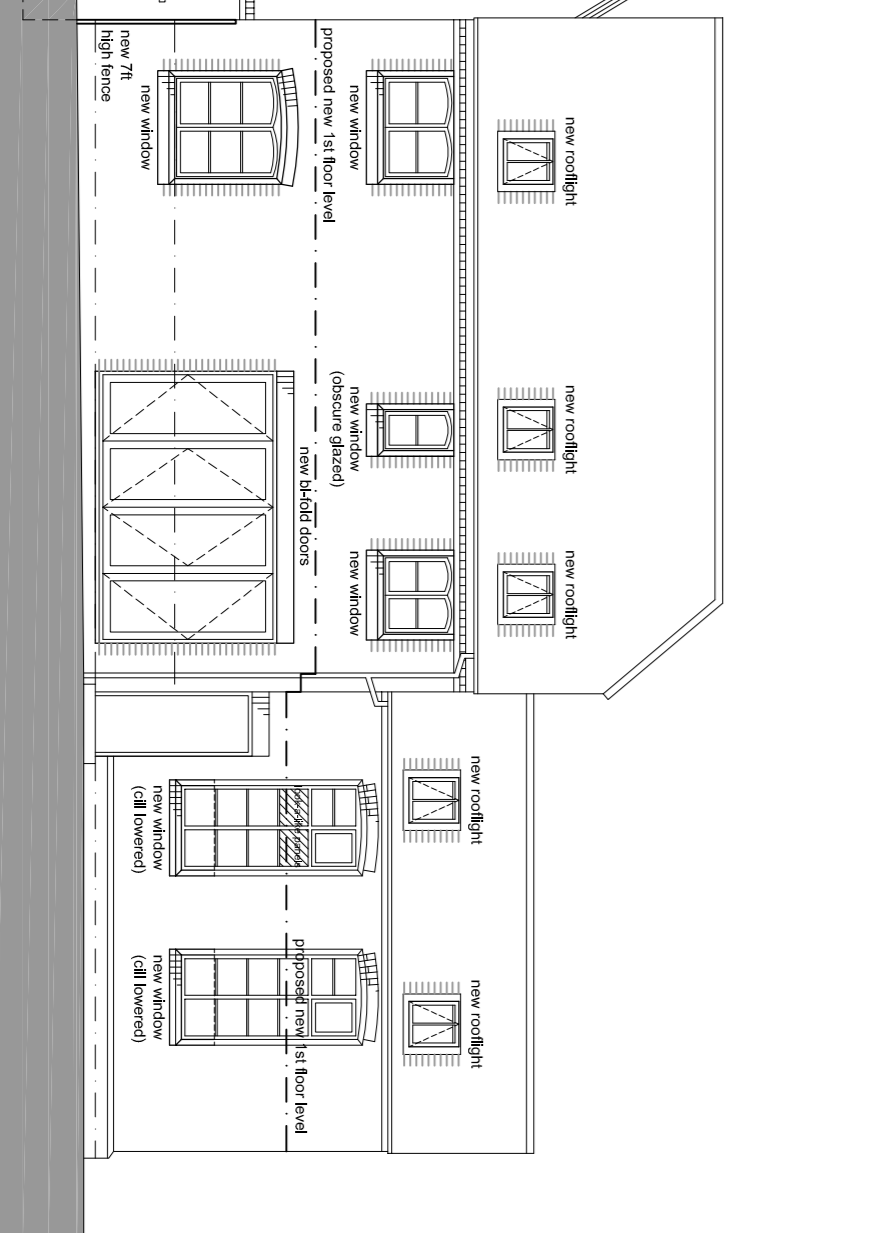


Elevation - D

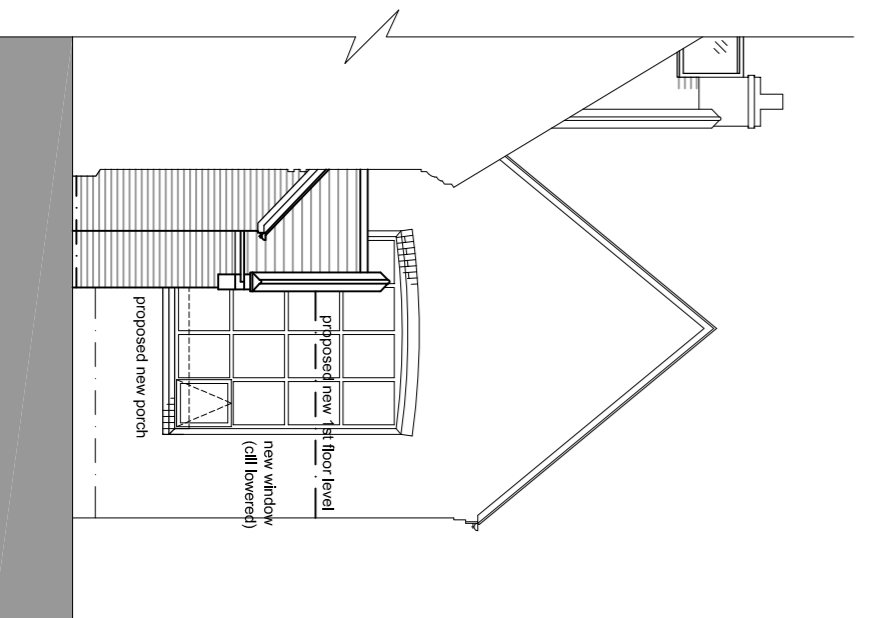

Elevation - C

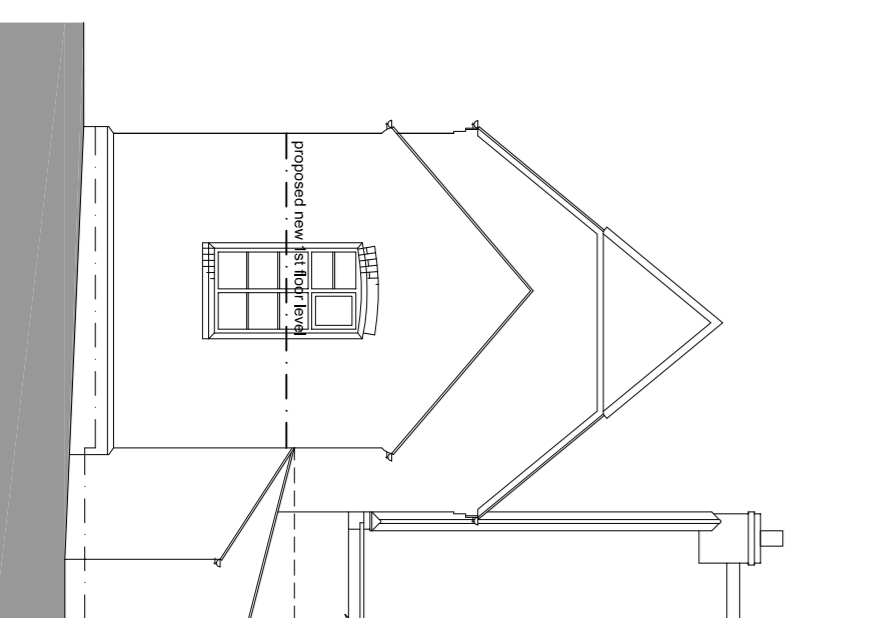

Elevation - E

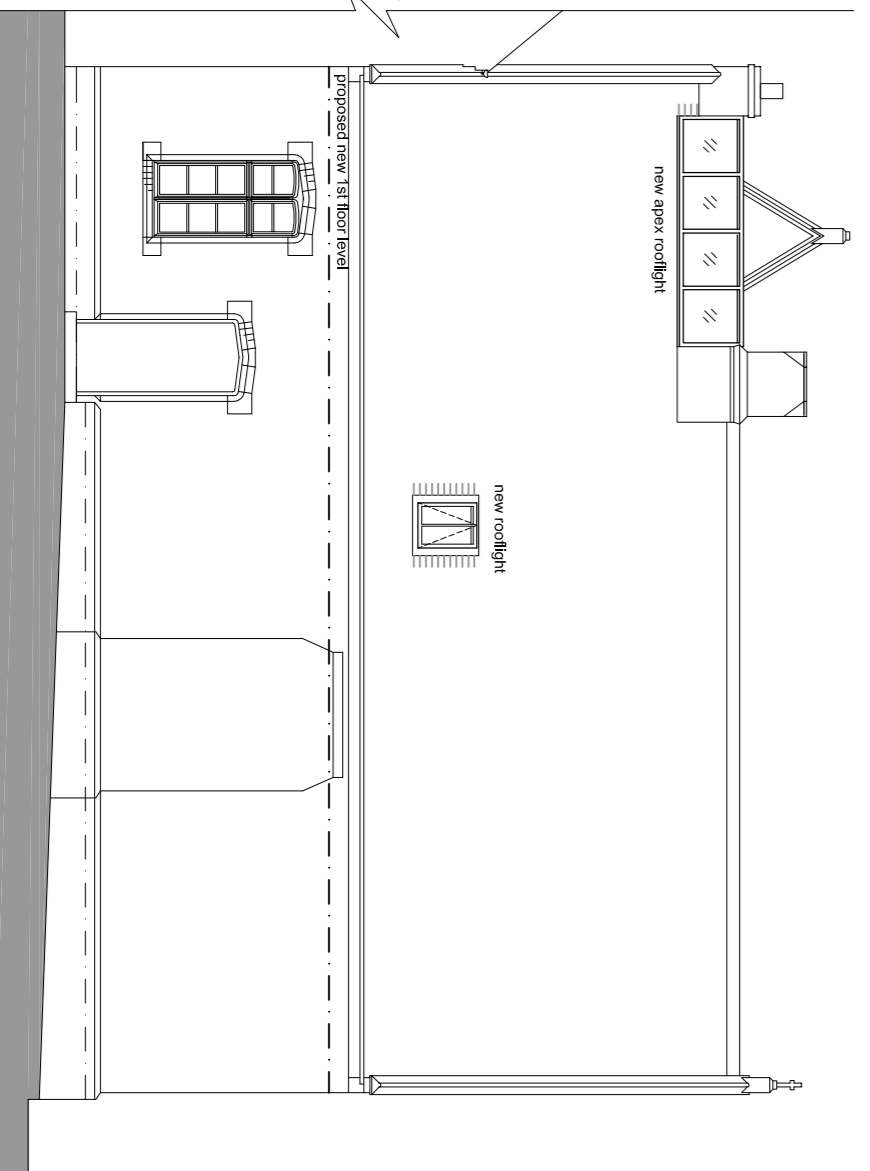

Elevation - G

ALL DETAILS SUBJECT TO PLANNING
 & BUILDING REGULATIONS APPROVAL
 AND PARTY WALL AGREEMENTS.
 TO BE READ IN CONJUNCTION
 WITH ALL OTHER DRAWINGS
 AND PROJECT SPECIFICATION

Enhance

Building Design Consultancy
 83 Kniwell Drive, Blomfield, Nottingham, NG9 3RN, 0115 8545941
 email: studies@enhanceassociates.co.uk www.enhanceassociates.co.uk
 project: Old School House
 Barkestone Le Vale, Leicestershire.

Drawings: Proposed Elevations & Sections

Client: Adrian Bell & Emily Sparks
 purpose: planning
 date: Jan 2010
 scale: 1:100/50
 dwg no.: 0938 / SK2 A
 rev: (A1)
 plot size: